



A1 Facing view 1:100

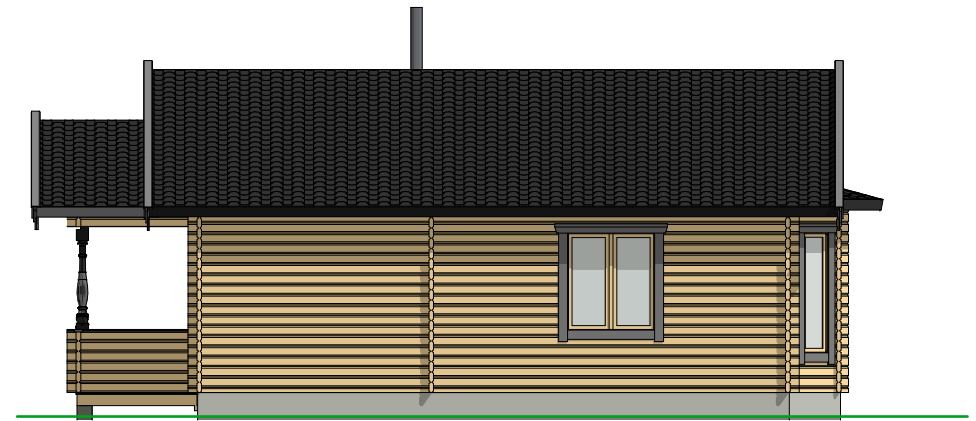



A2 Facing view 1:100

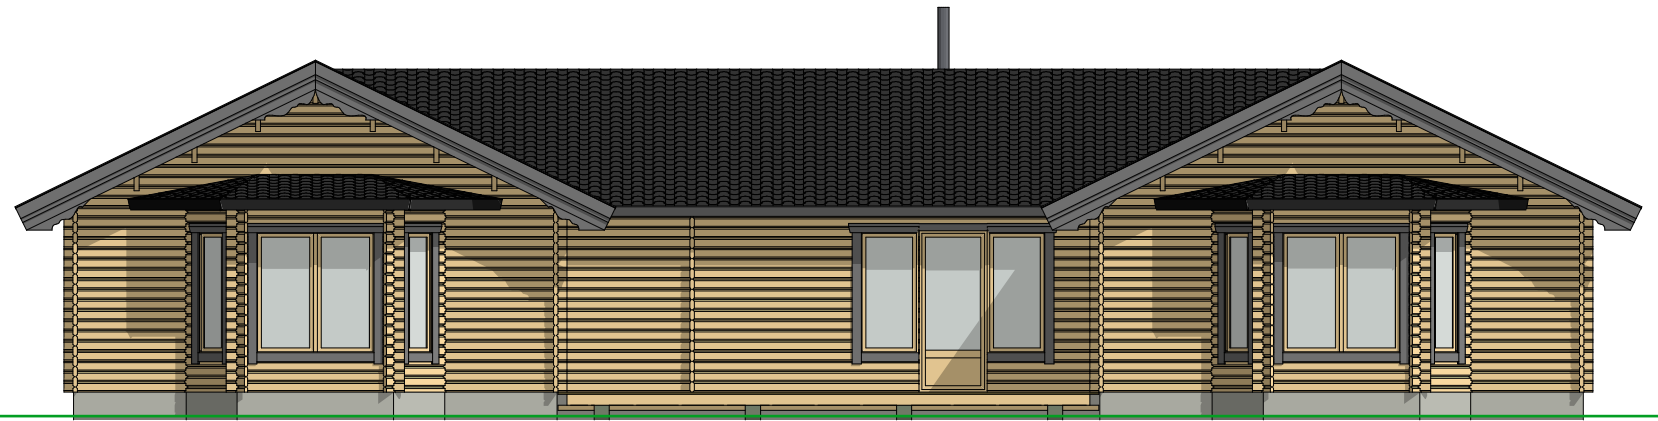

A3 Facing view 1:100



A4 Facing view 1:100

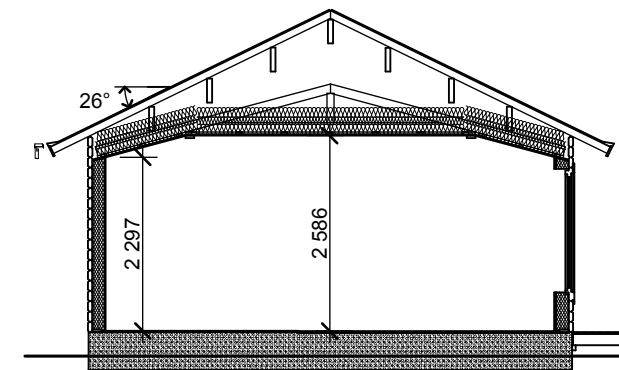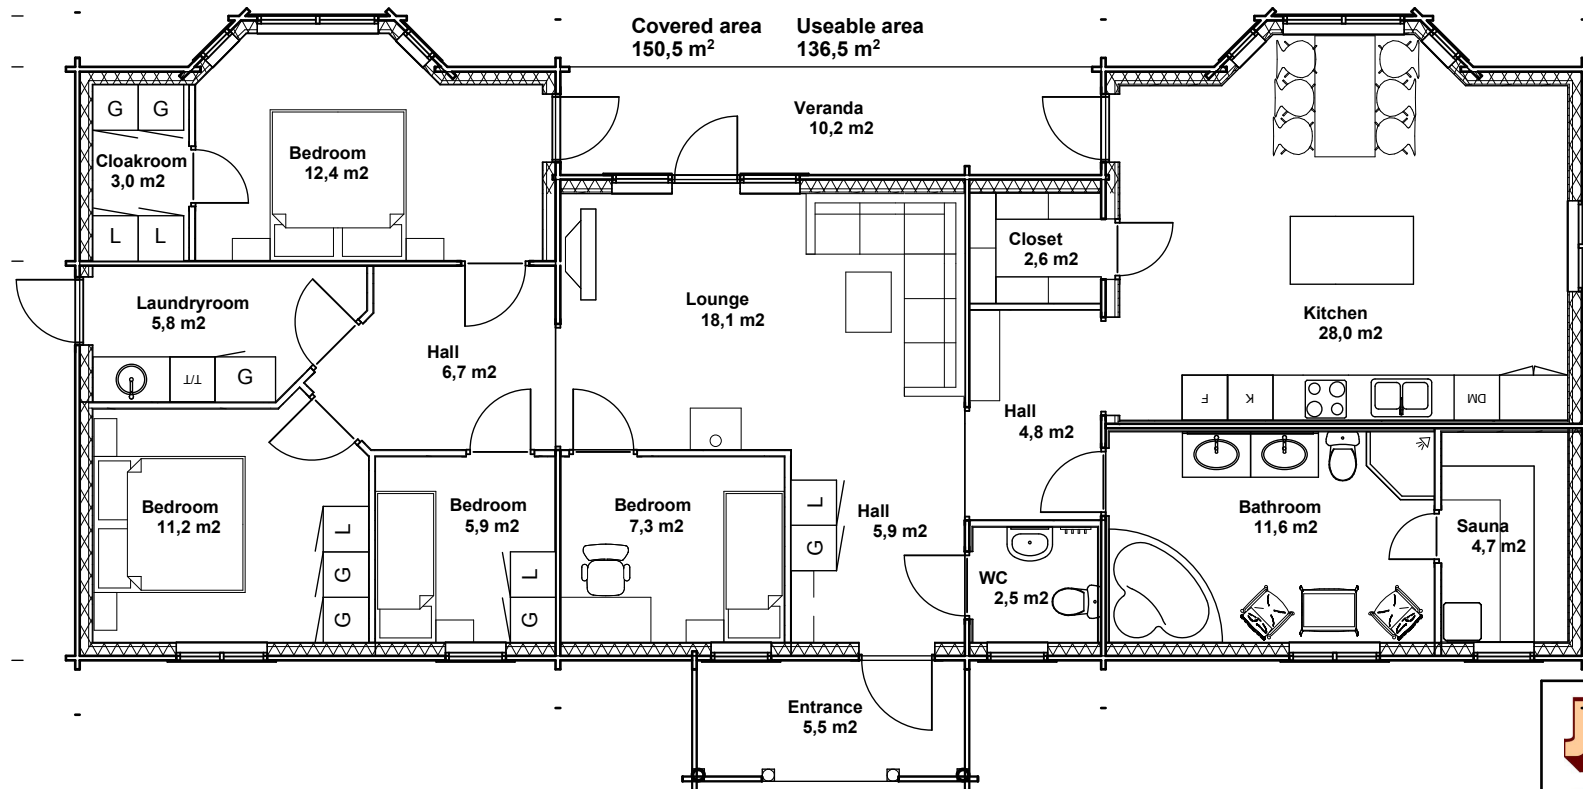

S1 1:100

2. Plan 1:100

STANDARD DRAWING

Jörnträhus
www.jorntra.se

STORGATAN 10
930 55 JÖRN

Tel. 0916/10700
Fax 0916/10955
e-mail : info@jorntra.se

Jörn
2011-06-28

Rev.	Revidering avser	Sign.	Datum

TALLBACKEN 150
Maidrawing

1.

Ritad:	Skala:	Datum:	Objekt nr:
PAER			STD 11